
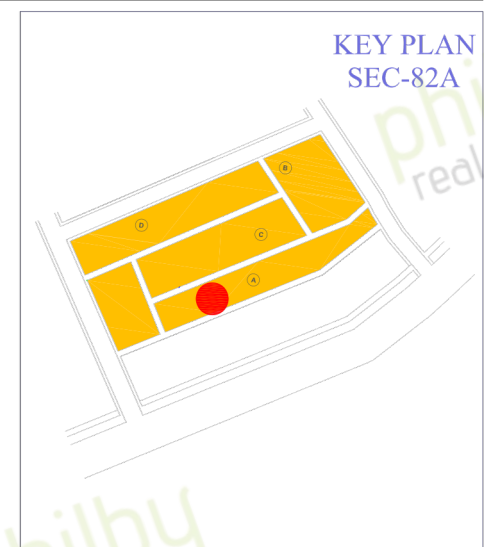


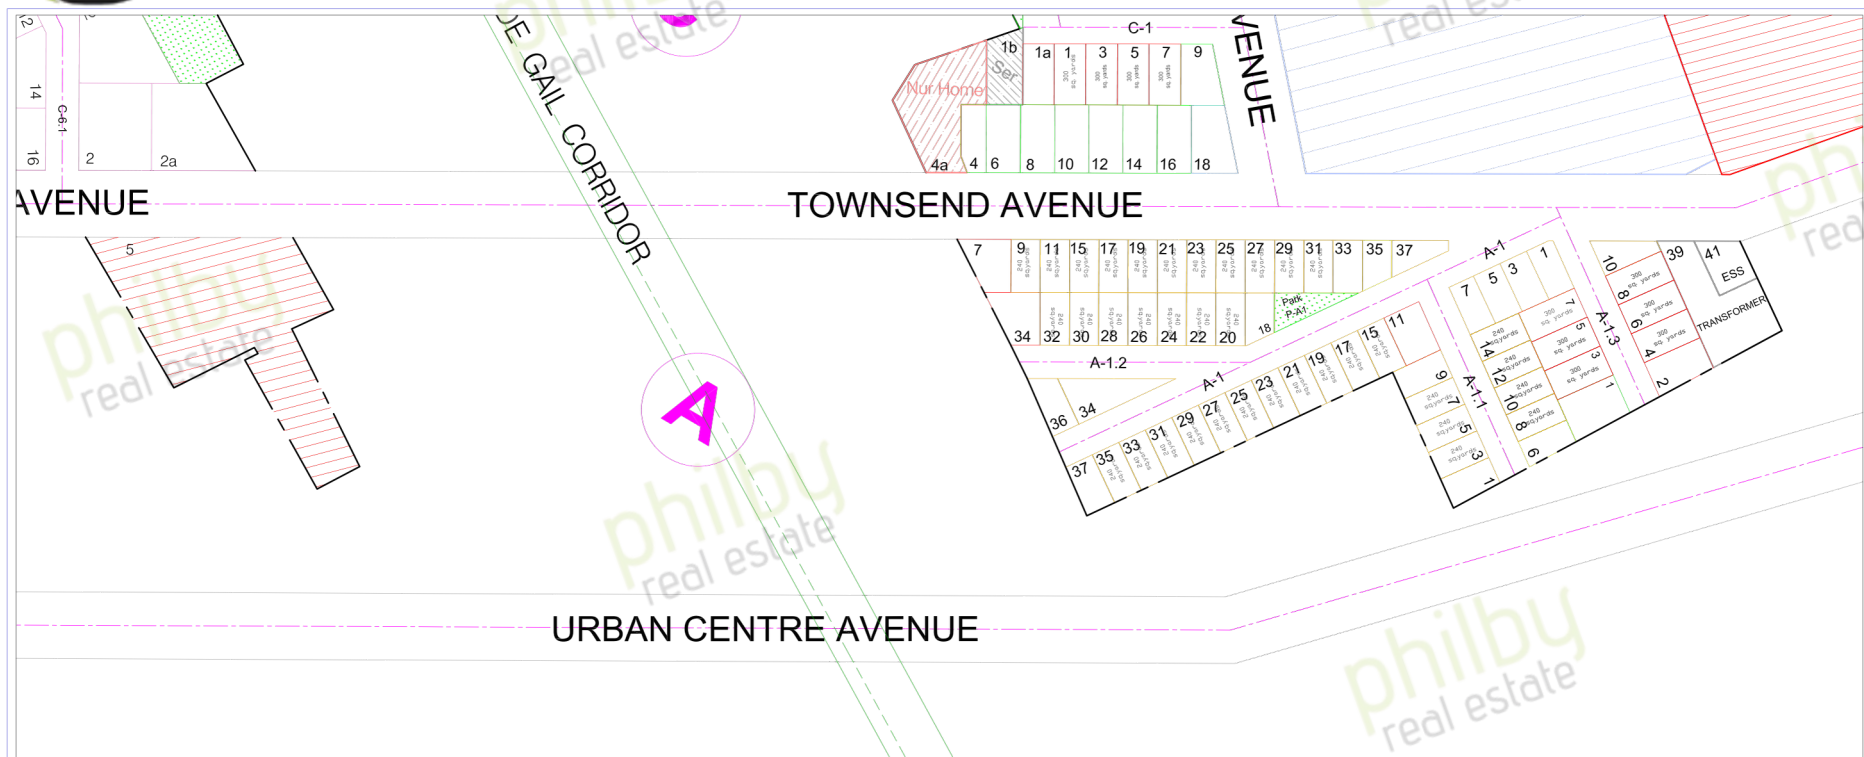

PROJECT : VATIKA INDIA NEXT	
LAYOUT PLAN SECTOR-82a, POCKET-A	
NOTE : PROPOSED LAYOUT PLAN SUBJECTED TO CHANGES IN ACCORDANCE WITH ANY ADDITION / DELETION OF LAND OR FOR ANY CHANGES WITH RESPECT TO LAND.	