



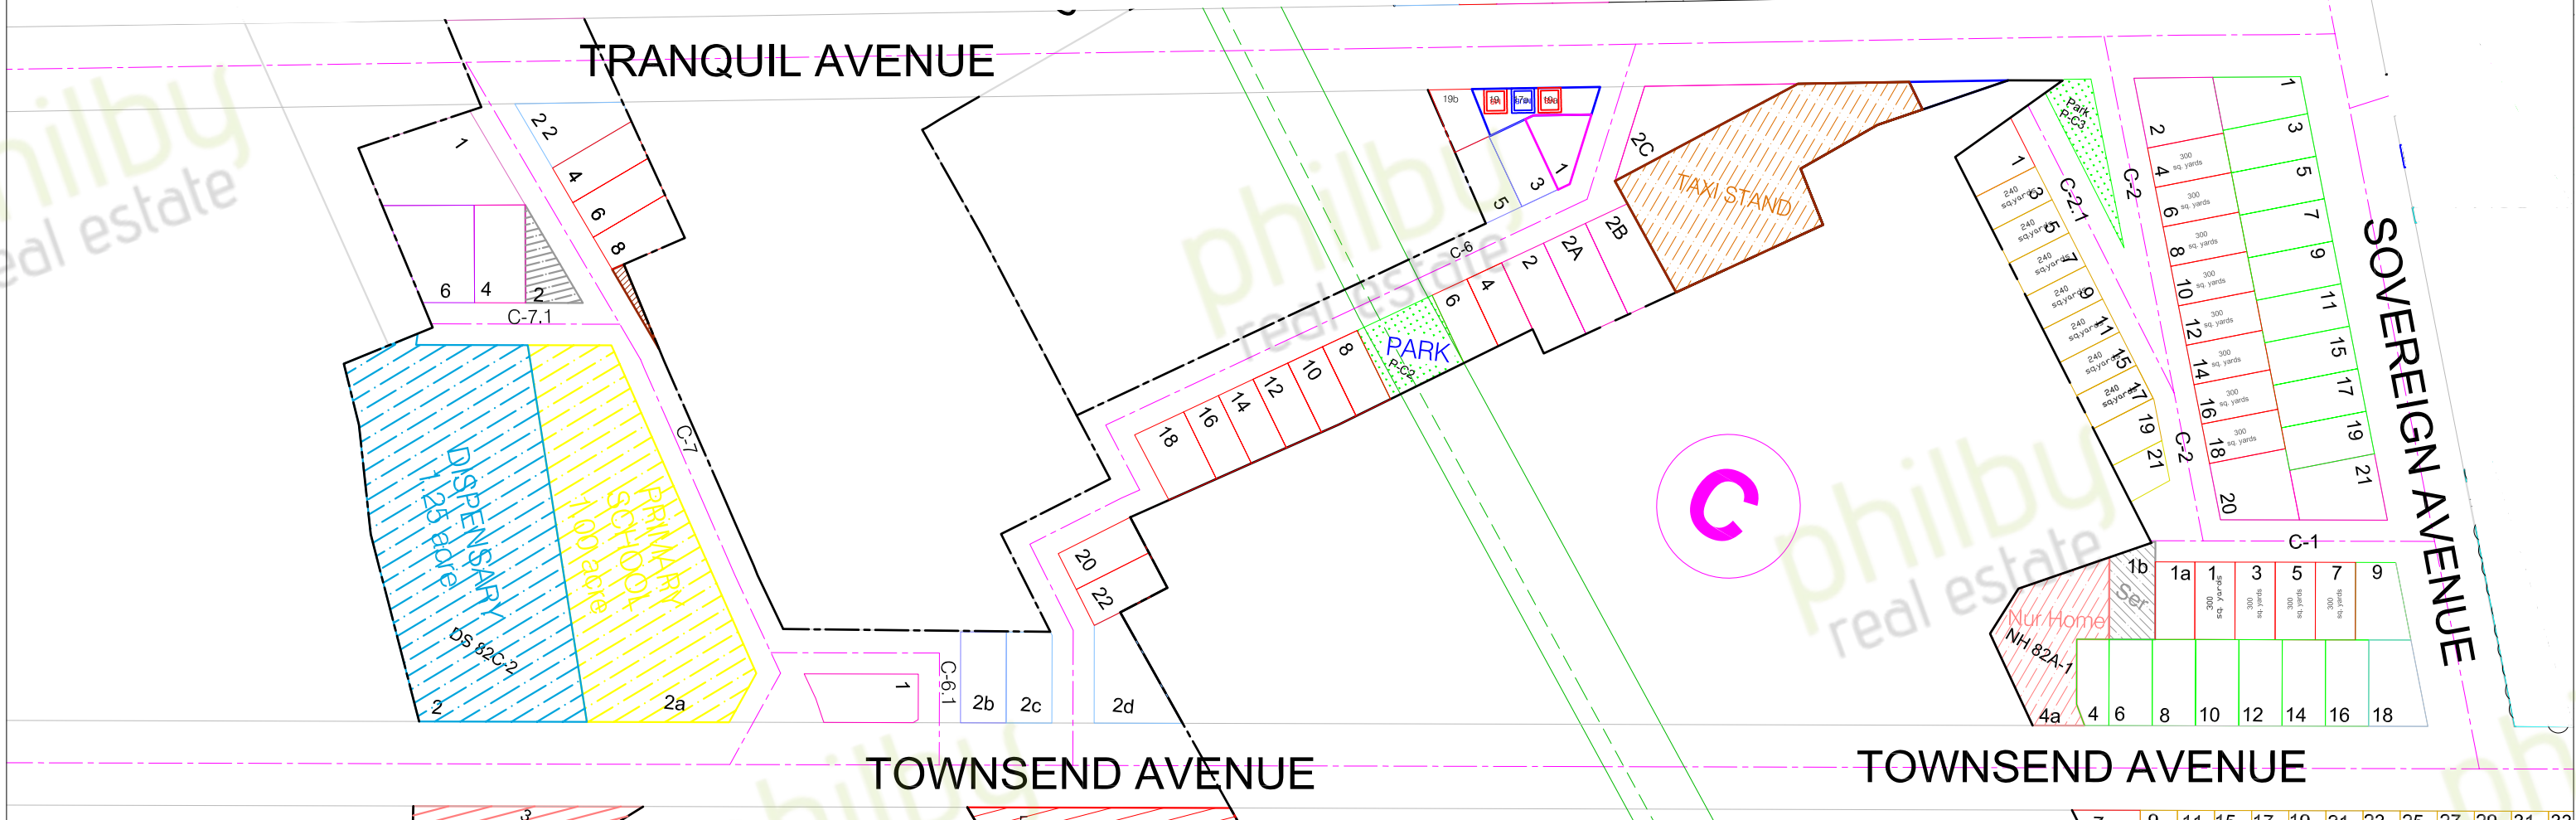

KEY PLAN
SEC-82a

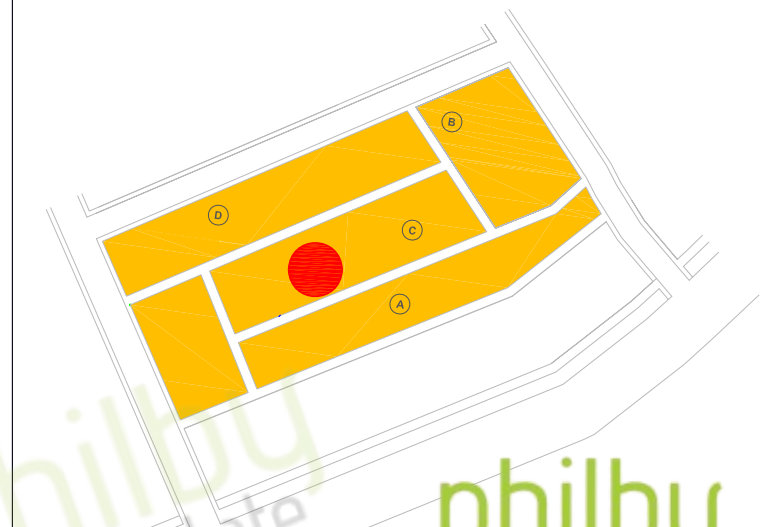

PROJECT :	
VATIKA INDIA NEXT	
LAYOUT PLAN SECTOR-82a, POCKET-C	
NOTE :	
PROPOSED LAYOUT PLAN SUBJECTED TO CHANGES IN ACCORDANCE WITH ANY ADDITION / DELETION OF LAND OR FOR ANY CHANGES WITH RESPECT TO LAND.	