



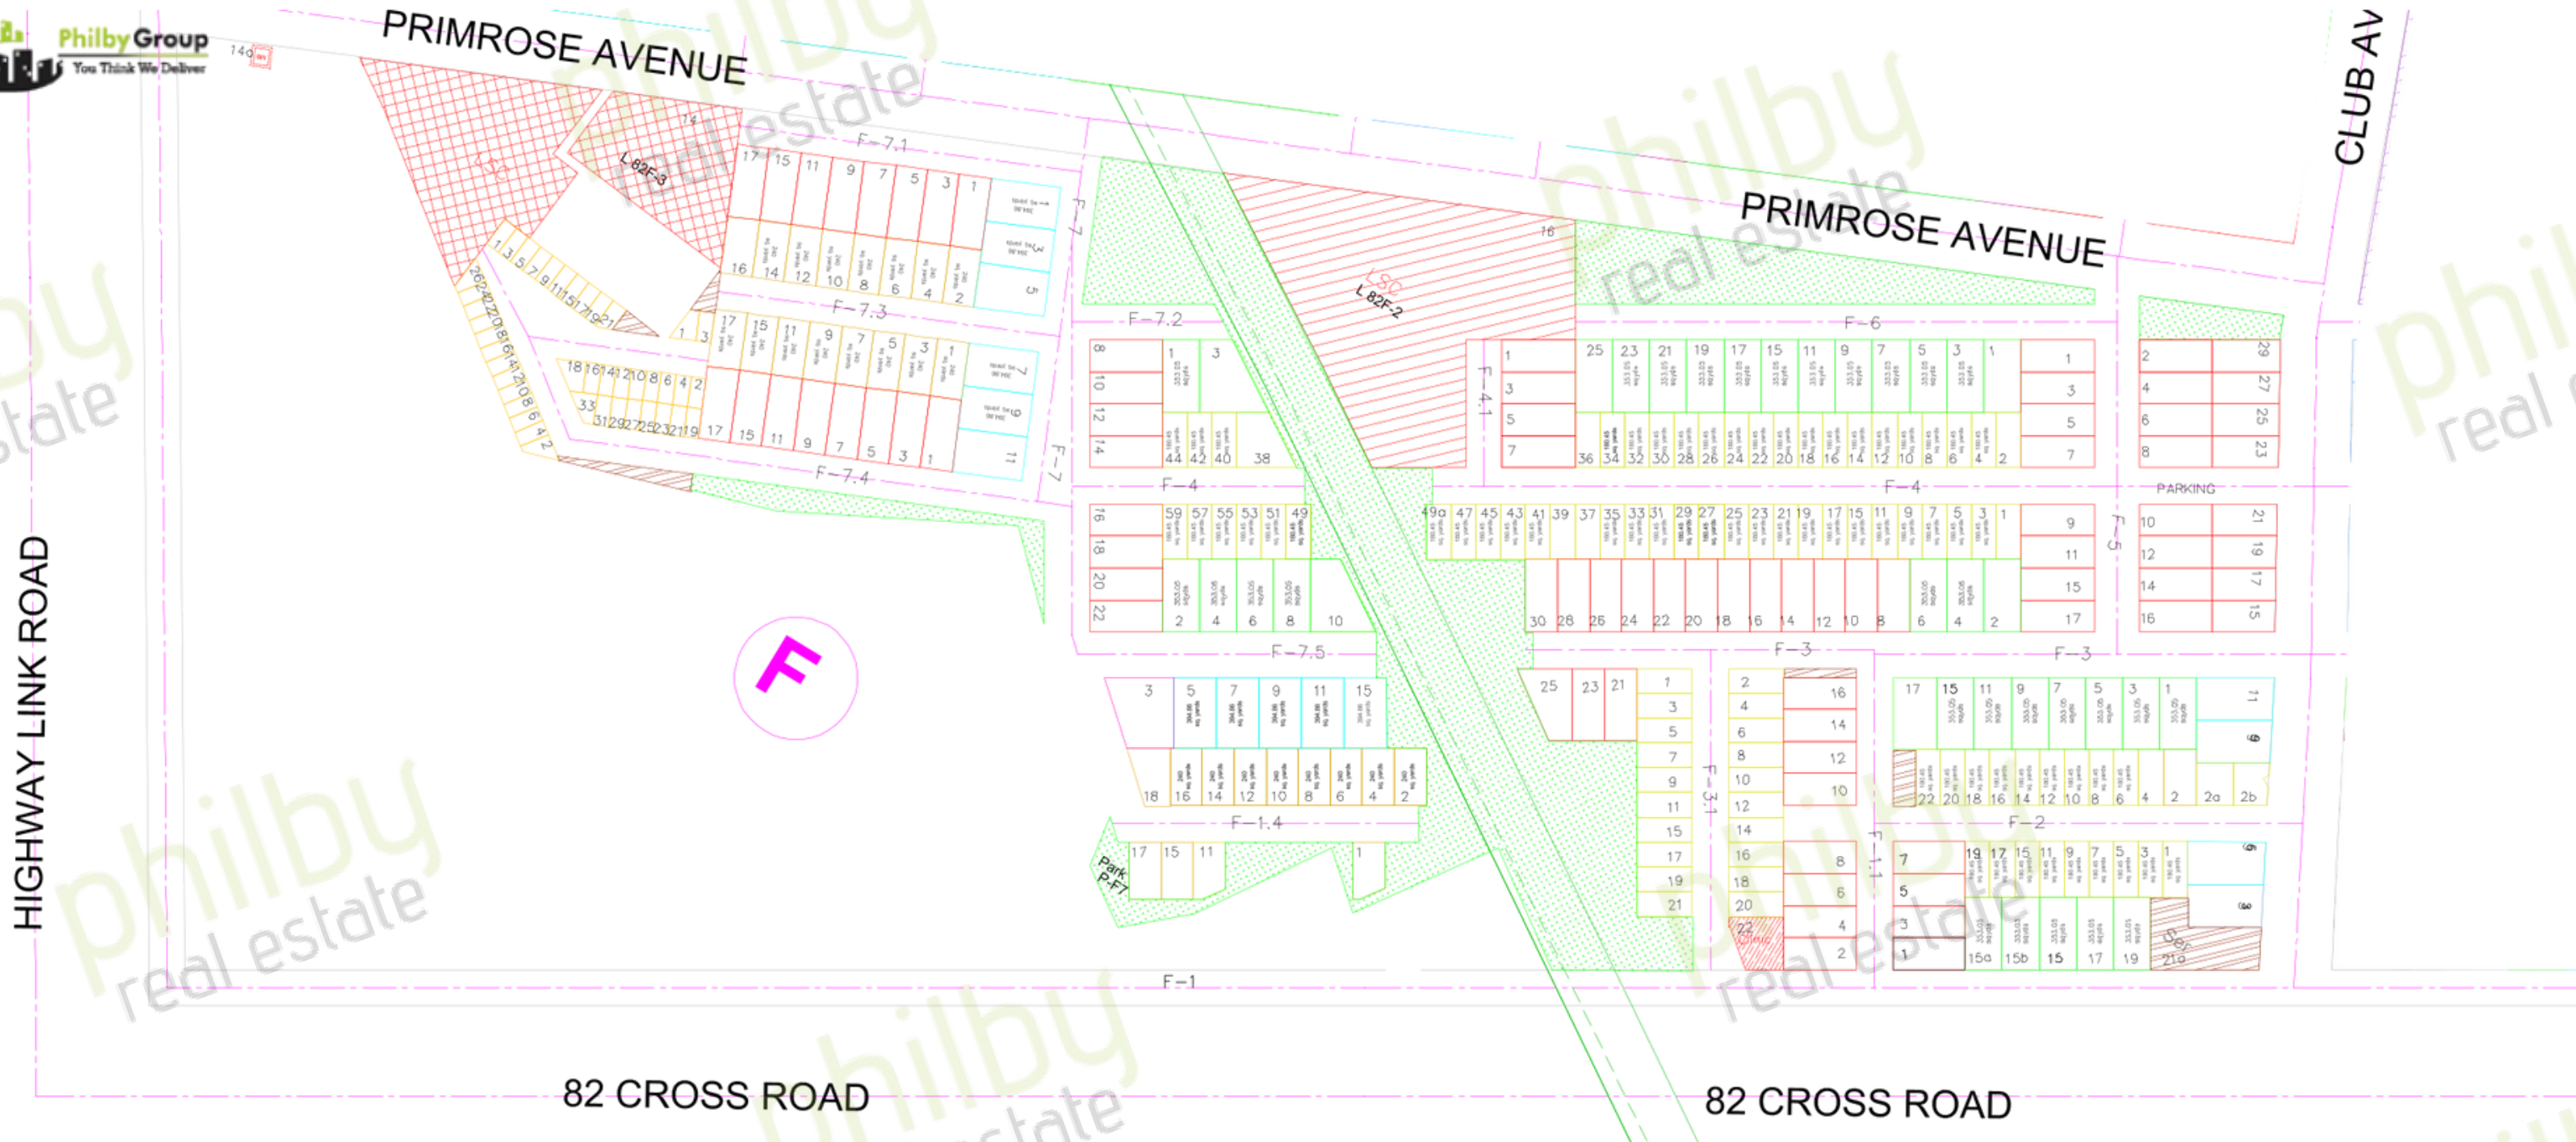

**KEY PLAN
SEC-82**

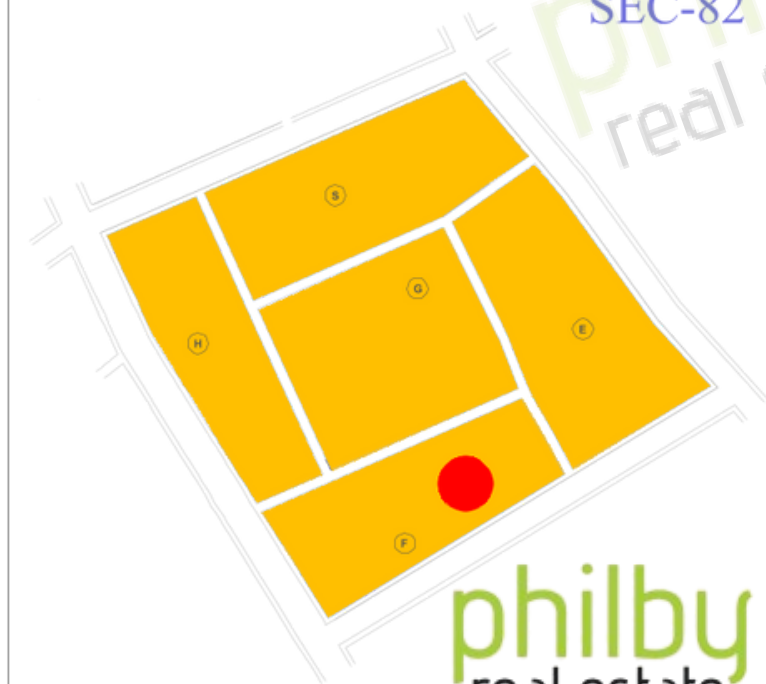

PROJECT :

VATIKA INDIA NEXT

LAYOUT PLAN
SECTOR-82, POCKET-F



NOTE :

PROPOSED LAYOUT PLAN SUBJECTED TO CHANGES IN
ACCORDANCE WITH ANY ADDITION / DELETION OF
LAND OR FOR ANY CHANGES WITH RESPECT TO LAND.