
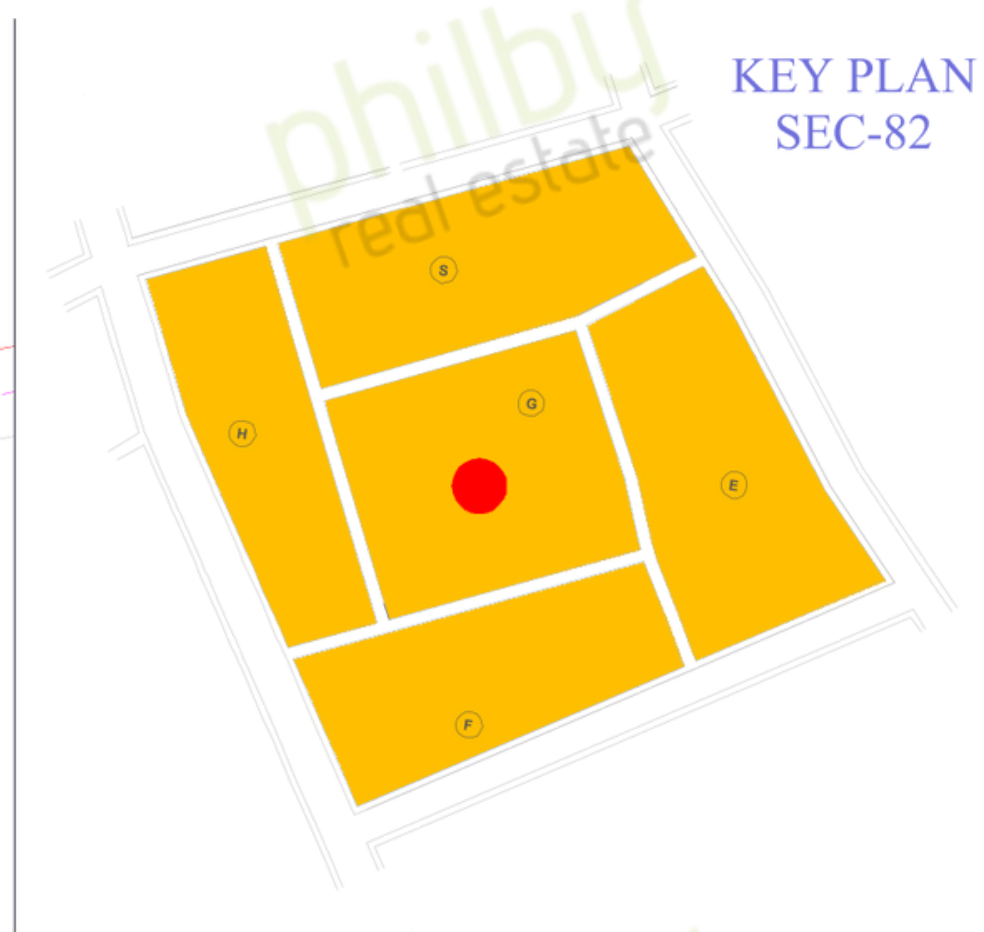


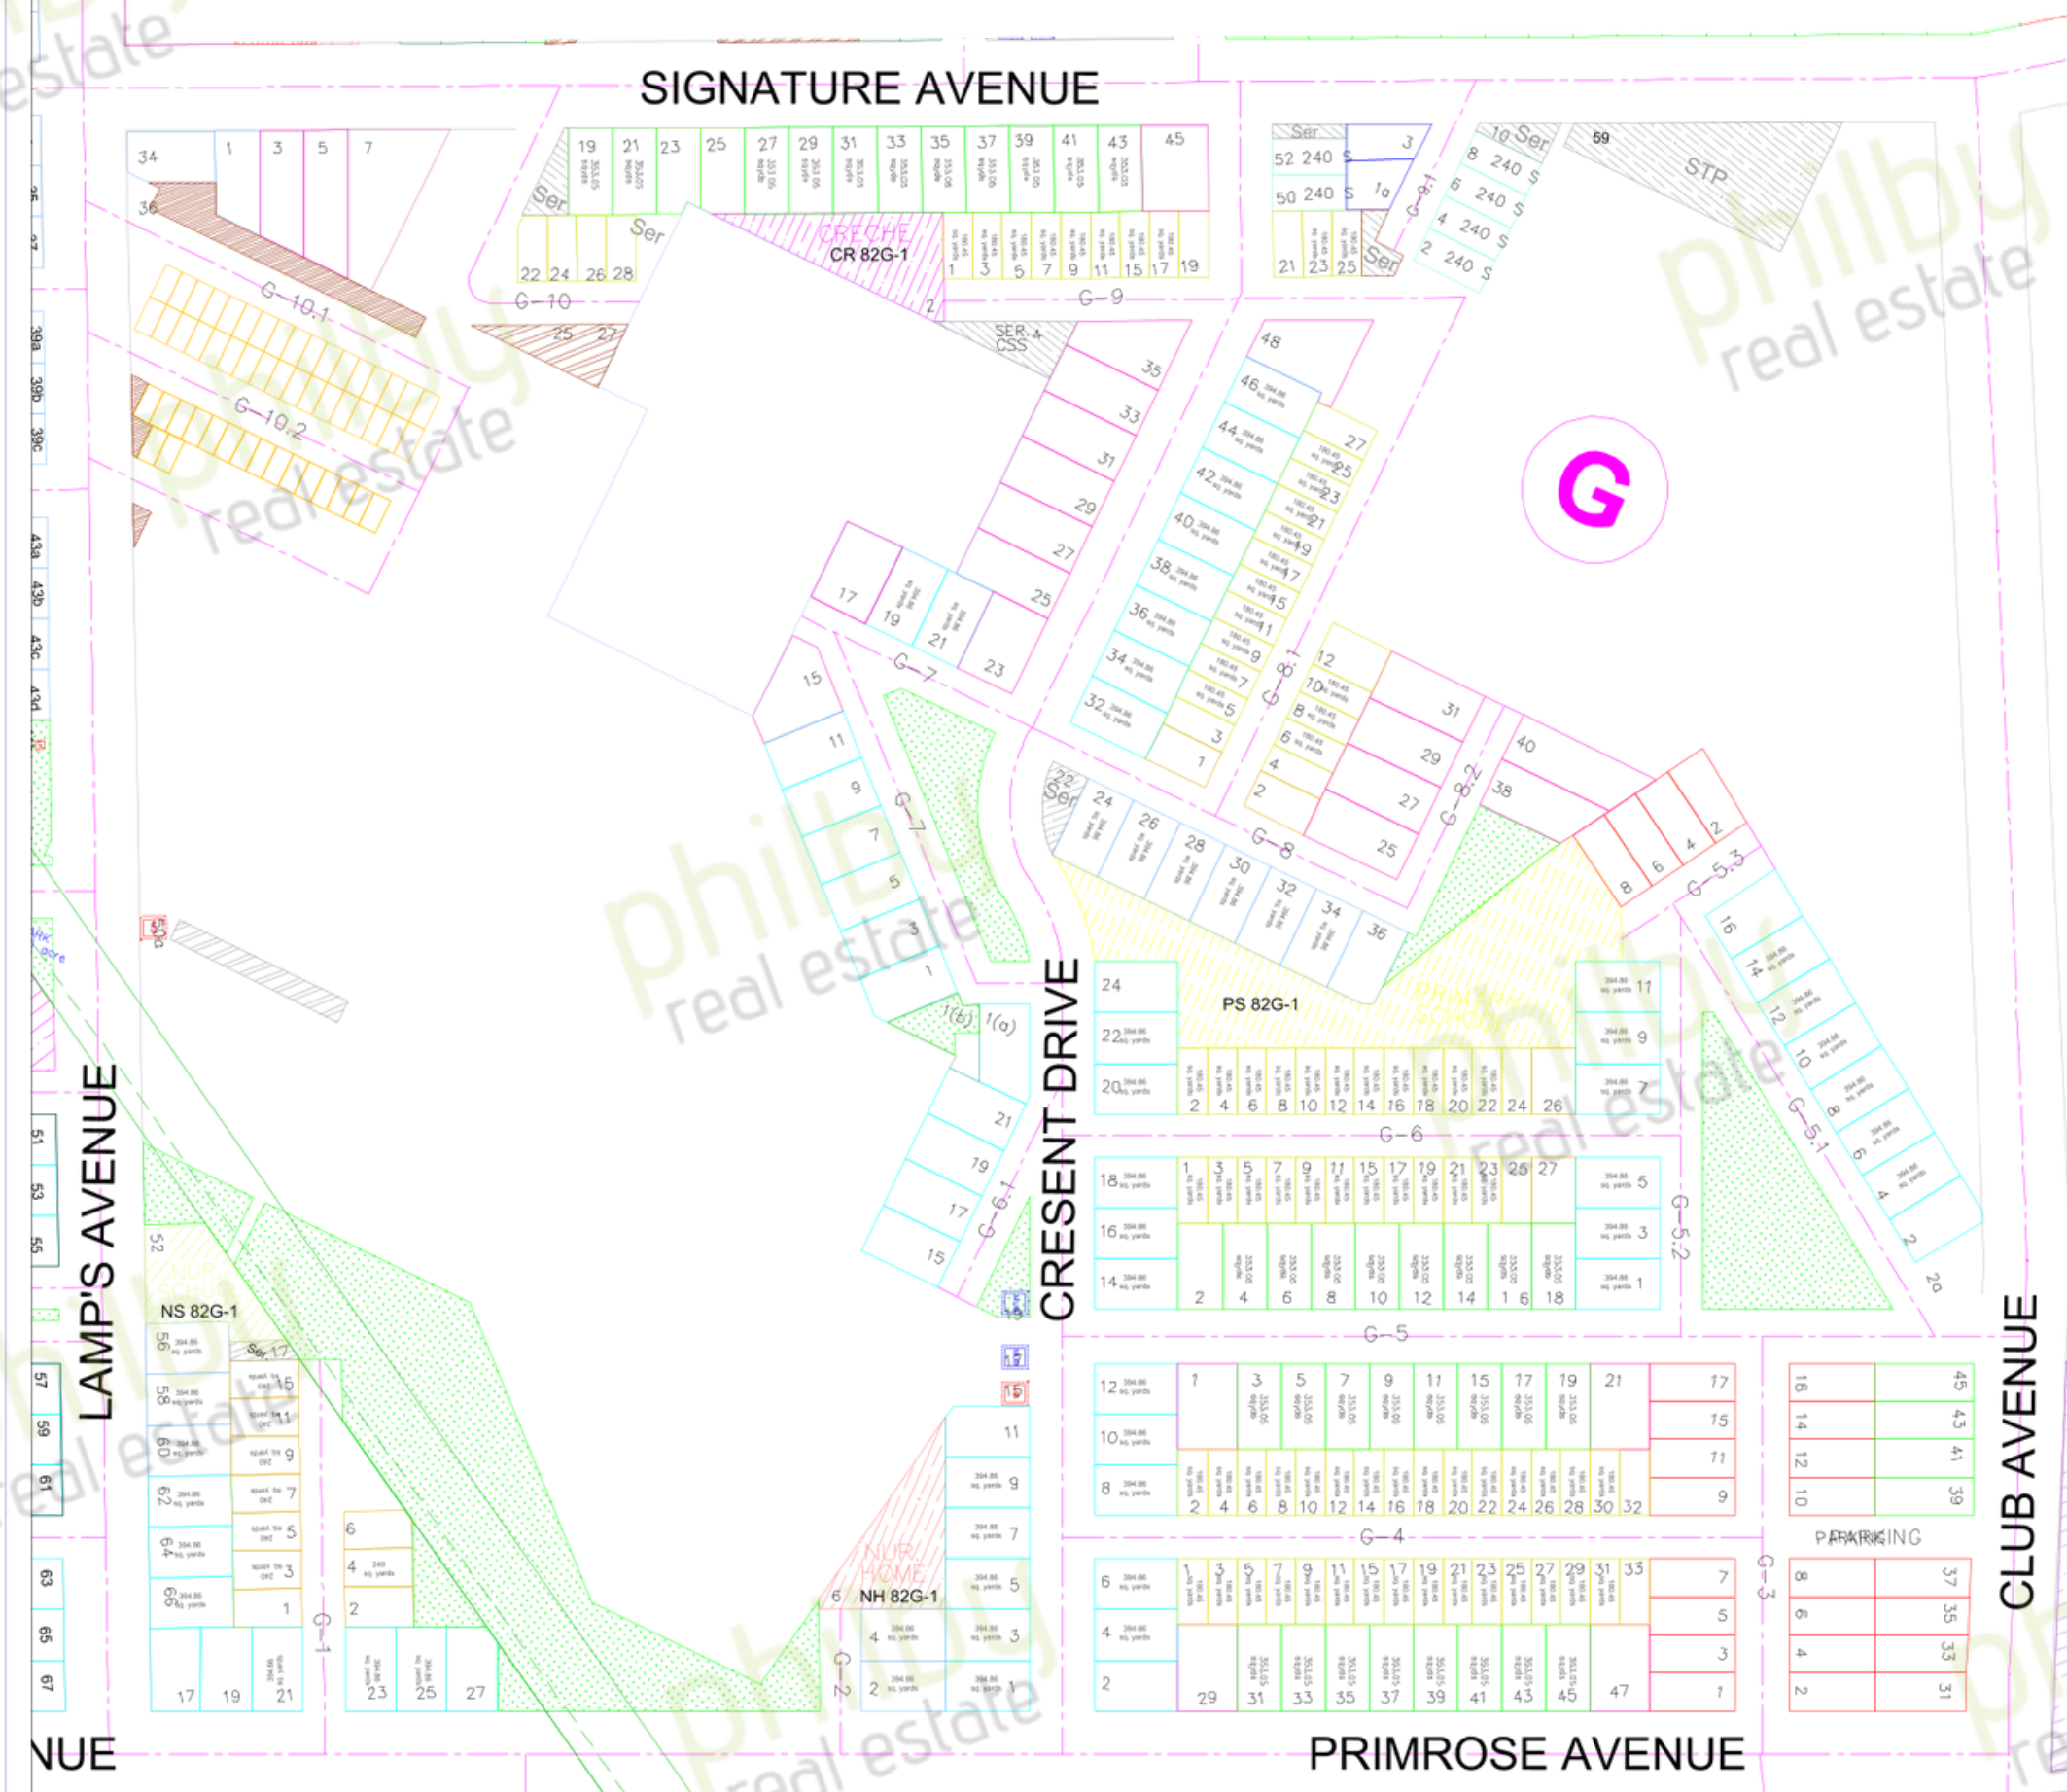

PROJECT :

VATIKA INDIA NEXT

LAYOUT PLAN
SECTOR-82, POCKET-G

NOTE :

PROPOSED LAYOUT PLAN SUBJECTED TO CHANGES IN ACCORDANCE WITH ANY ADDITION / DELETION OF LAND OR FOR ANY CHANGES WITH RESPECT TO LAND.

