



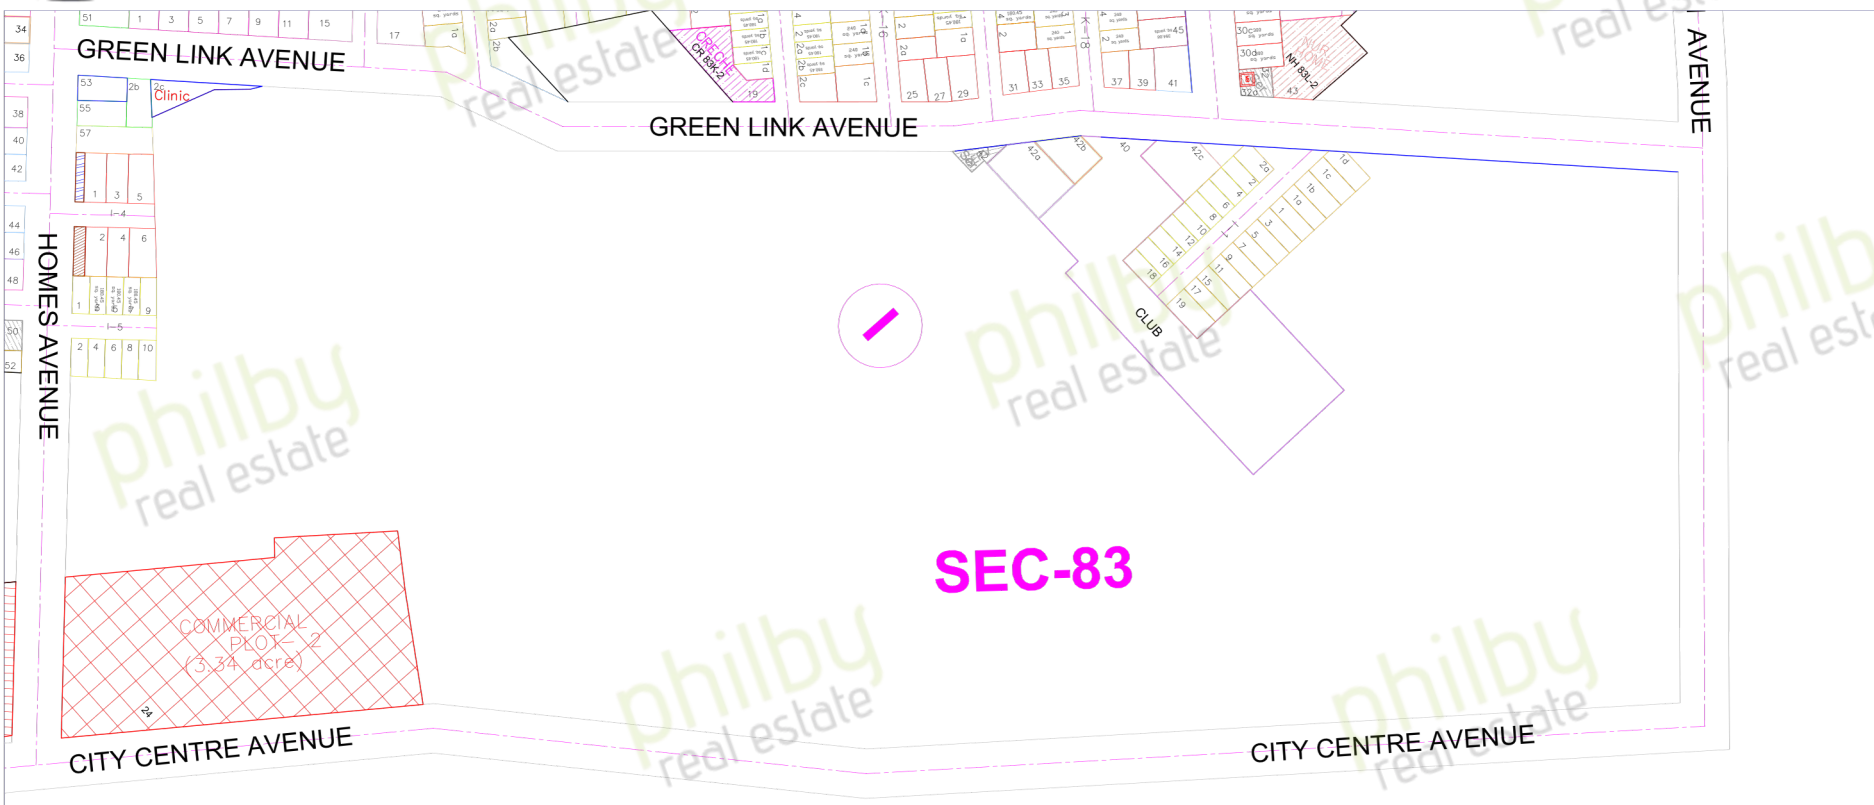

**KEY PLAN
SEC-83**

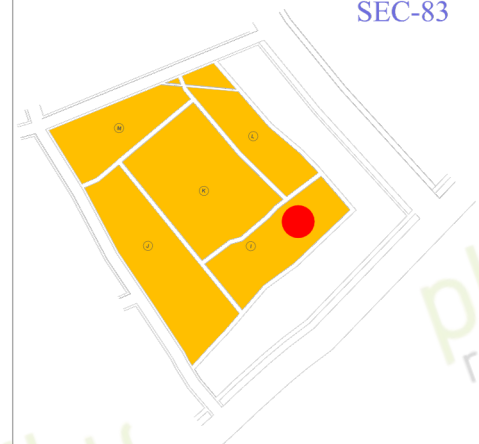

PROJECT :

VATIKA INDIA NEXT

LAYOUT PLAN
SECTOR-83, POCKET-I



NOTE :

PROPOSED LAYOUT PLAN SUBJECTED TO CHANGES IN ACCORDANCE WITH ANY ADDITION / DELETION OF LAND OR FOR ANY CHANGES WITH RESPECT TO LAND.