


SERENITY AVENUE

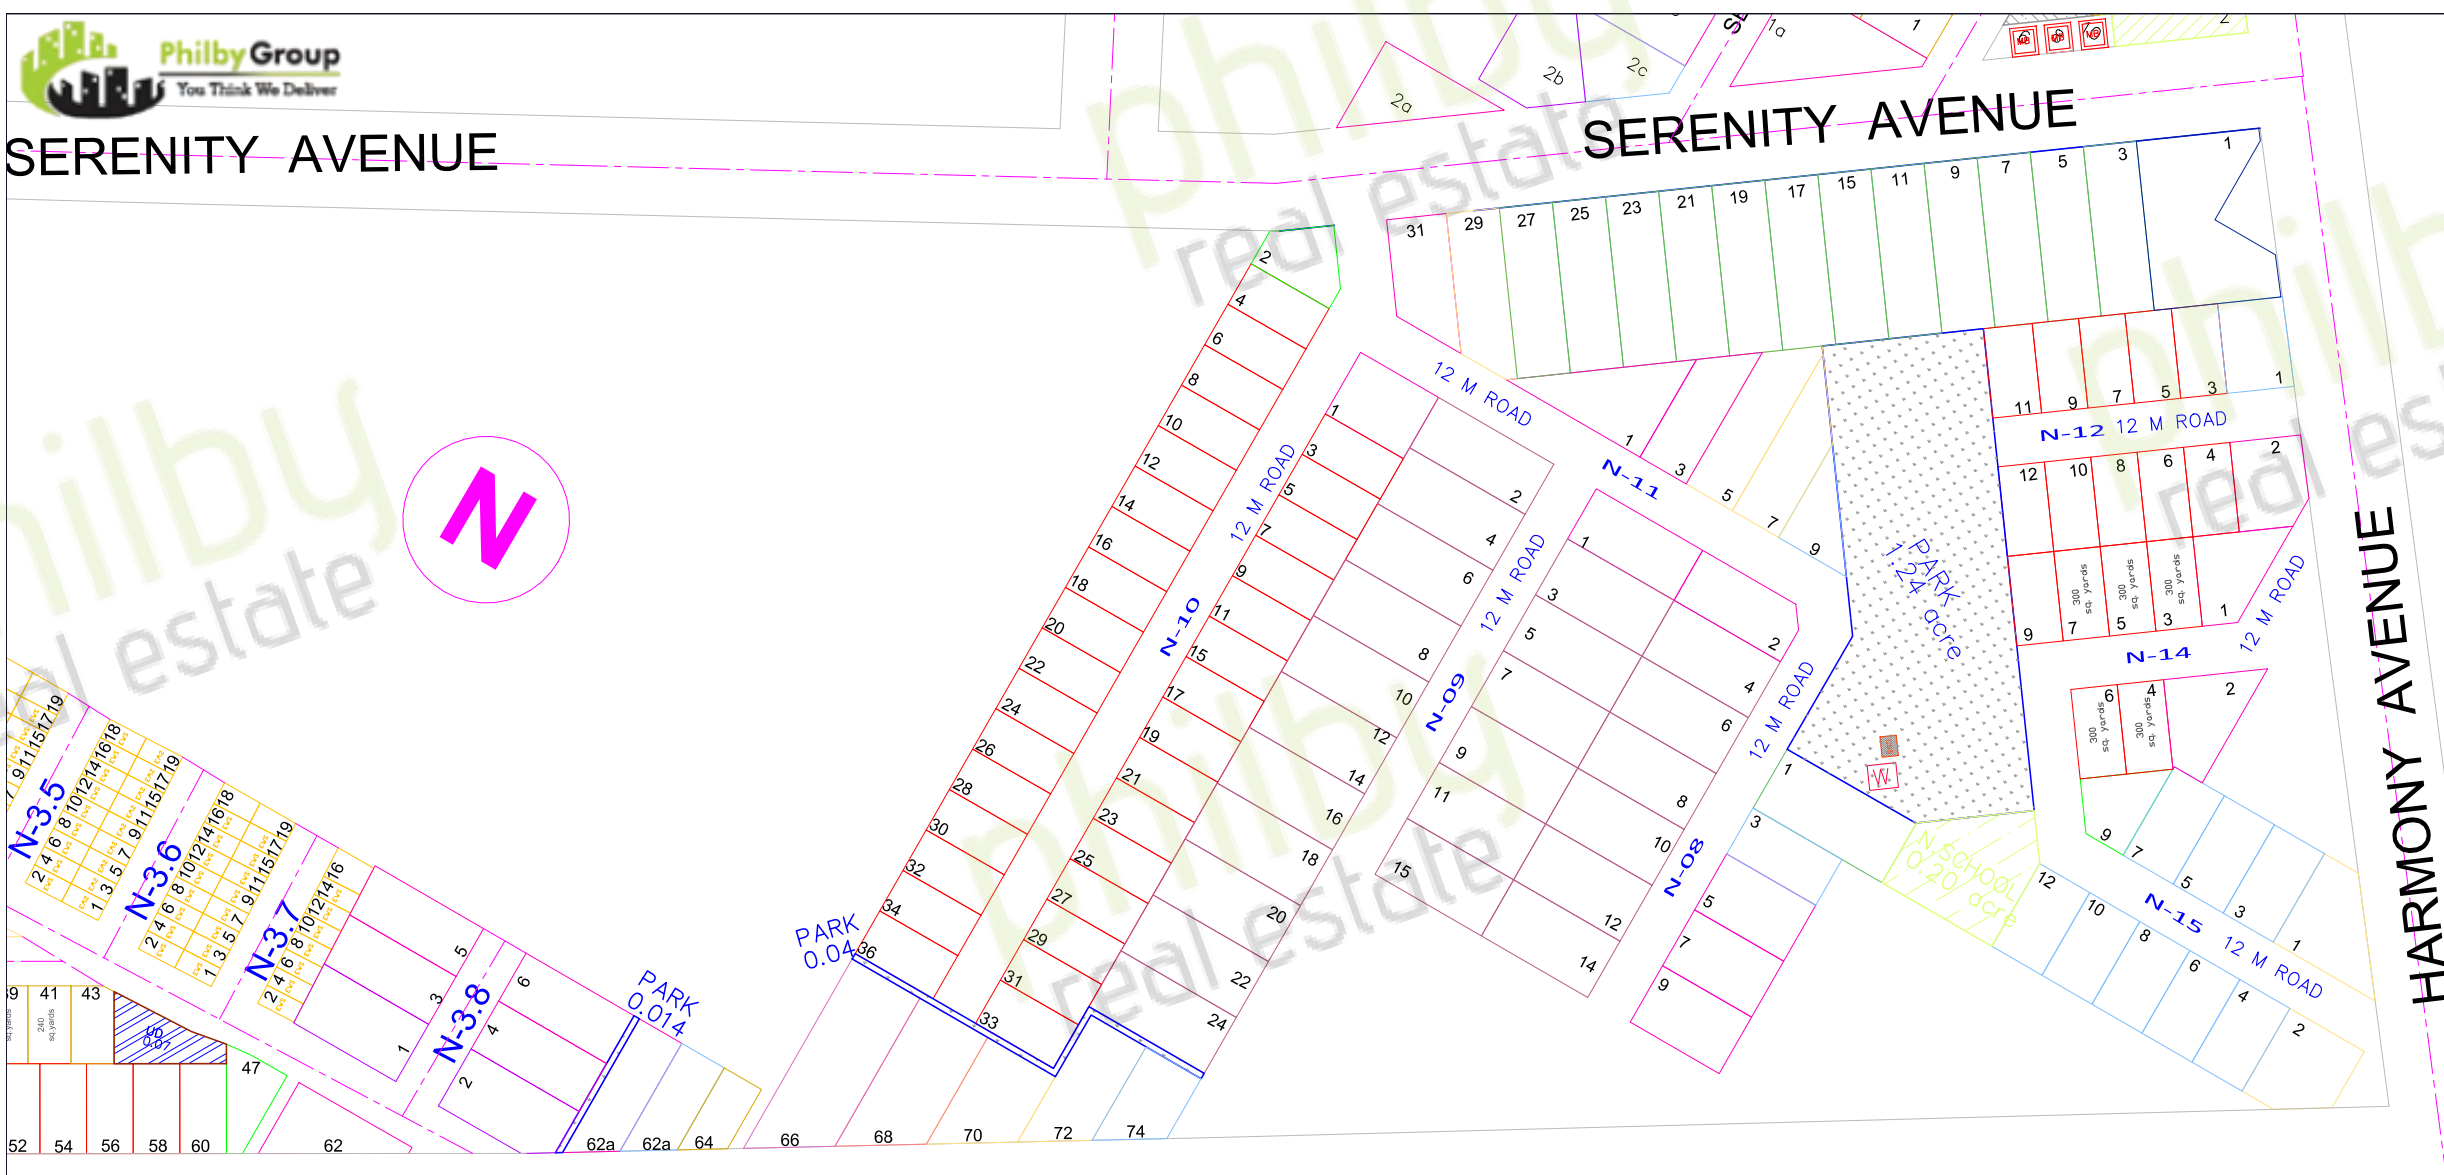

DWARKA LINK ROAD

KEY PLAN
SEC-84



9910091853, 7210019053
www.philbygroup.in

PROJECT :

VATIKA INDIA NEXT

LAYOUT PLAN SECTOR-84, POCKET-N (East)



NOTE :

PROPOSED LAYOUT PLAN SUBJECTED TO CHANGES IN
ACCORDANCE WITH ANY ADDITION / DELETION OF
LAND OR FOR ANY CHANGES WITH RESPECT TO LAND.