


SERENITY AVENUE

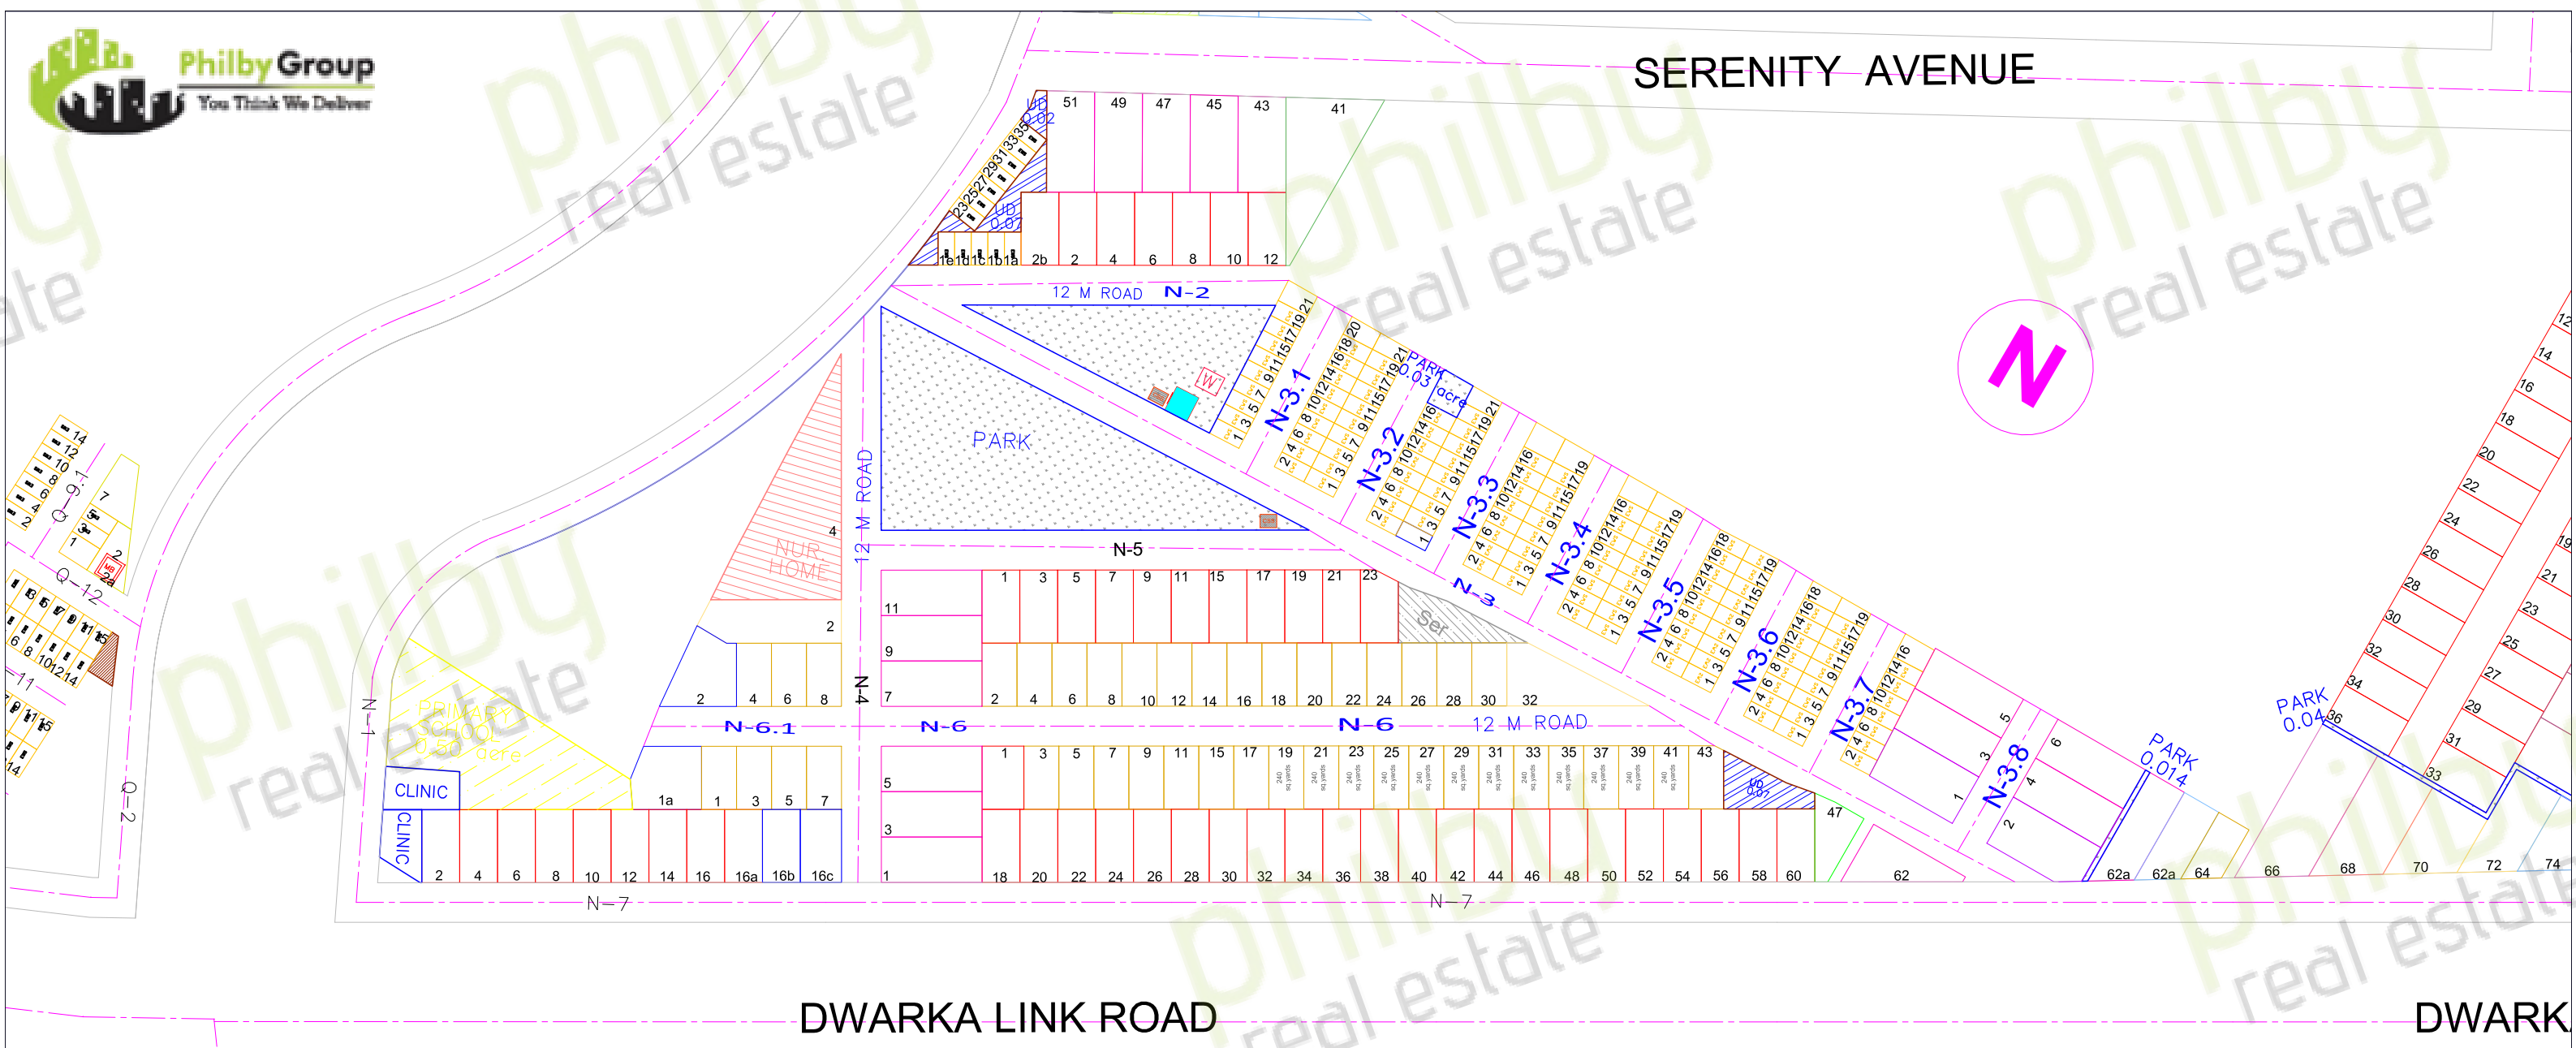

DWARKA LINK ROAD

DWARKA

PROJECT :

VATIKA INDIA NEXT

**LAYOUT PLAN
SECTOR-84, POCKET-N (West)**



NOTE :

PROPOSED LAYOUT PLAN SUBJECTED TO CHANGES IN
ACCORDANCE WITH ANY ADDITION / DELETION OF
LAND OR FOR ANY CHANGES WITH RESPECT TO LAND.

**KEY PLAN
SEC-84**

