


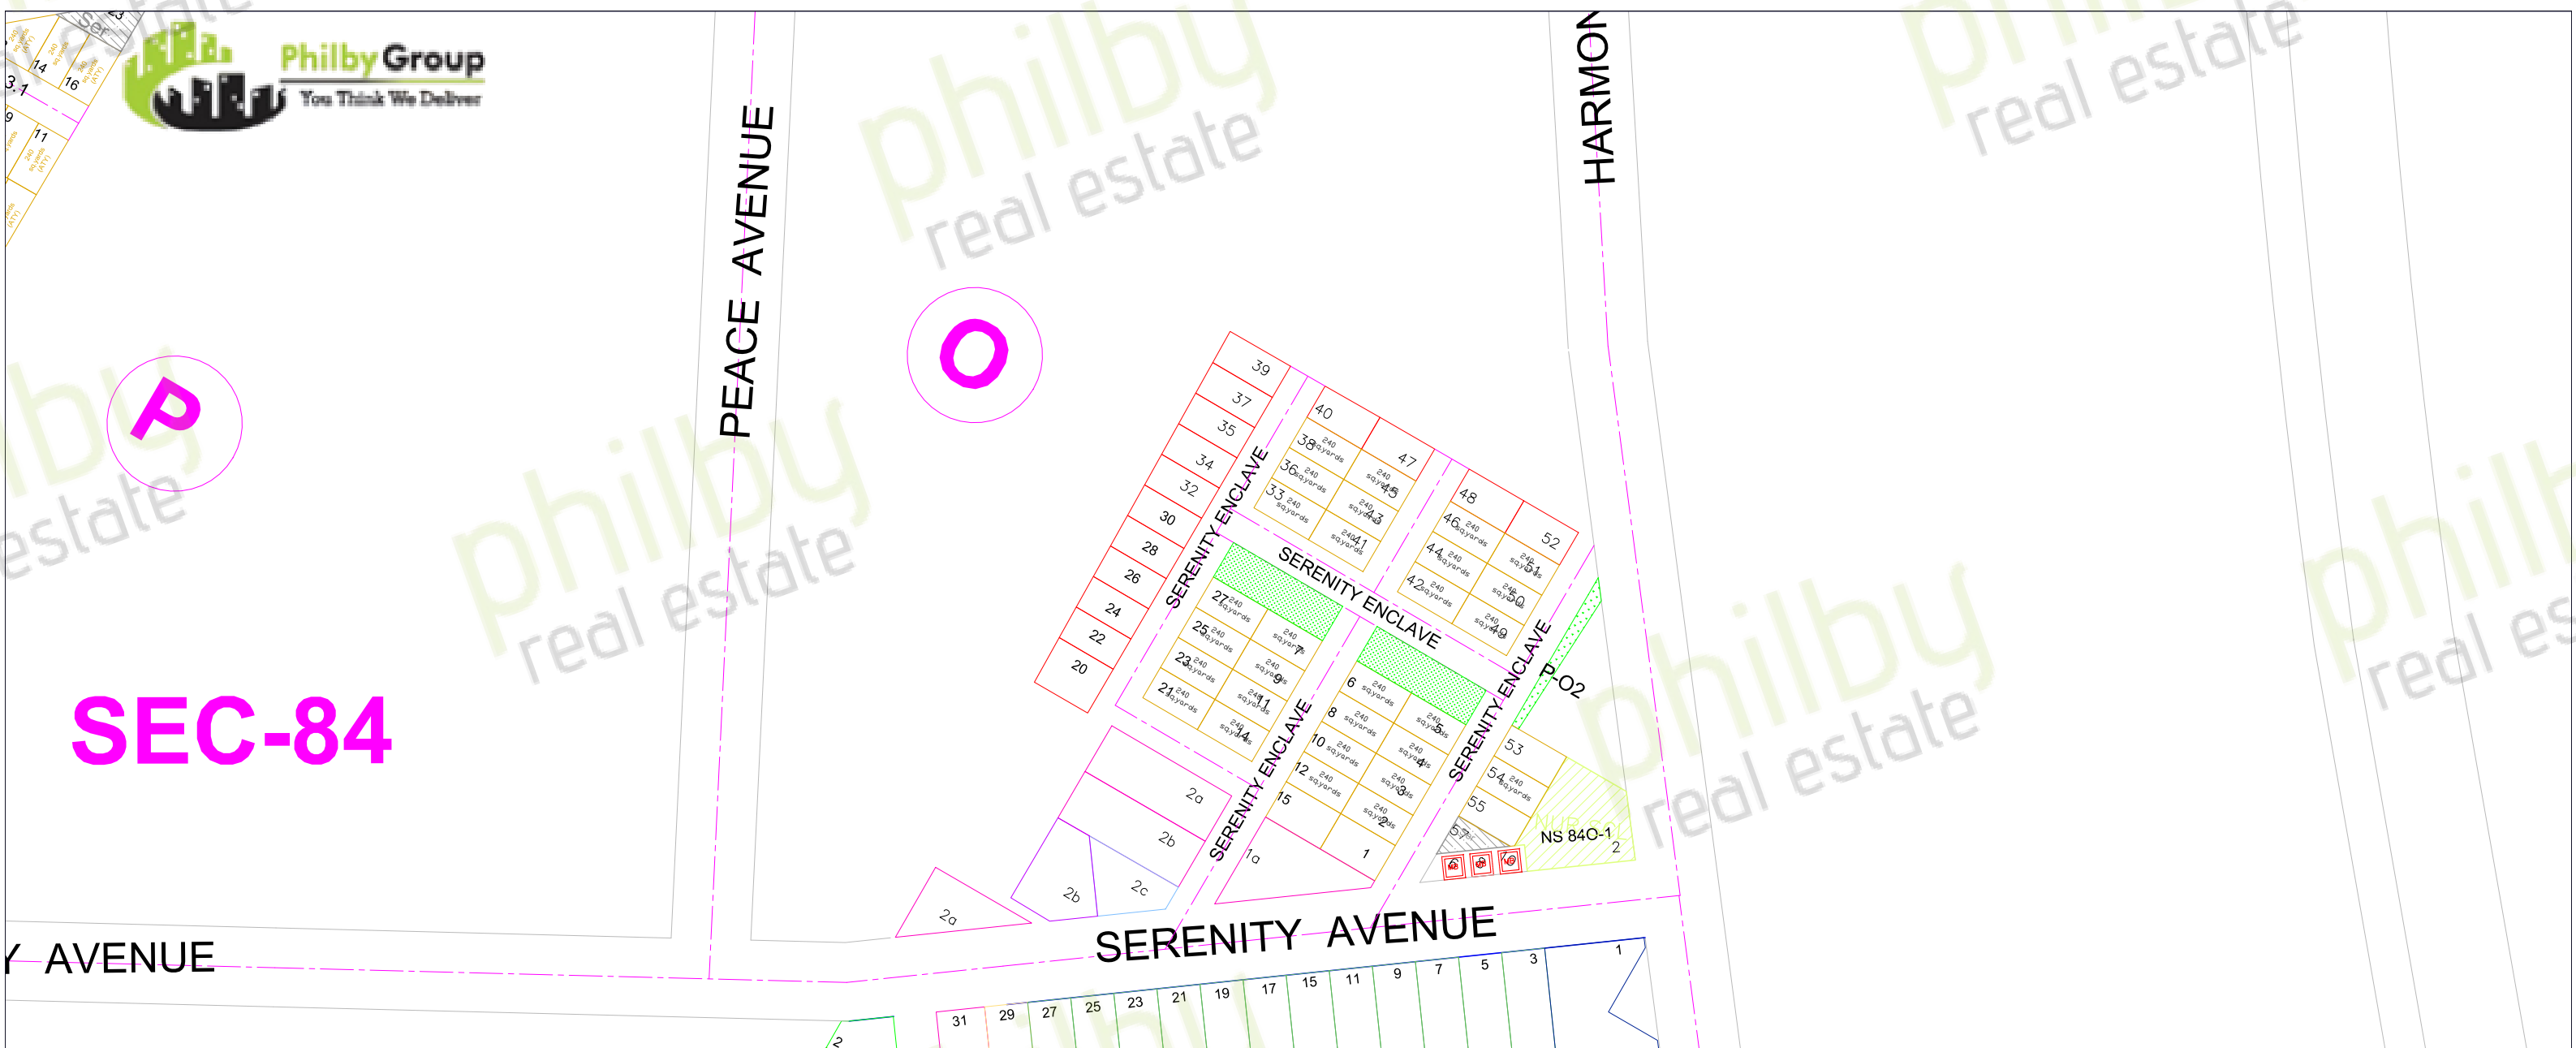

PROJECT :	
VATIKA INDIA NEXT	
LAYOUT PLAN SECTOR-84, POCKET-O	
NOTE :	
PROPOSED LAYOUT PLAN SUBJECTED TO CHANGES IN ACCORDANCE WITH ANY ADDITION / DELETION OF LAND OR FOR ANY CHANGES WITH RESPECT TO LAND.	

