



12M SERVICE ROAD

HIGHWAY LINK ROAD

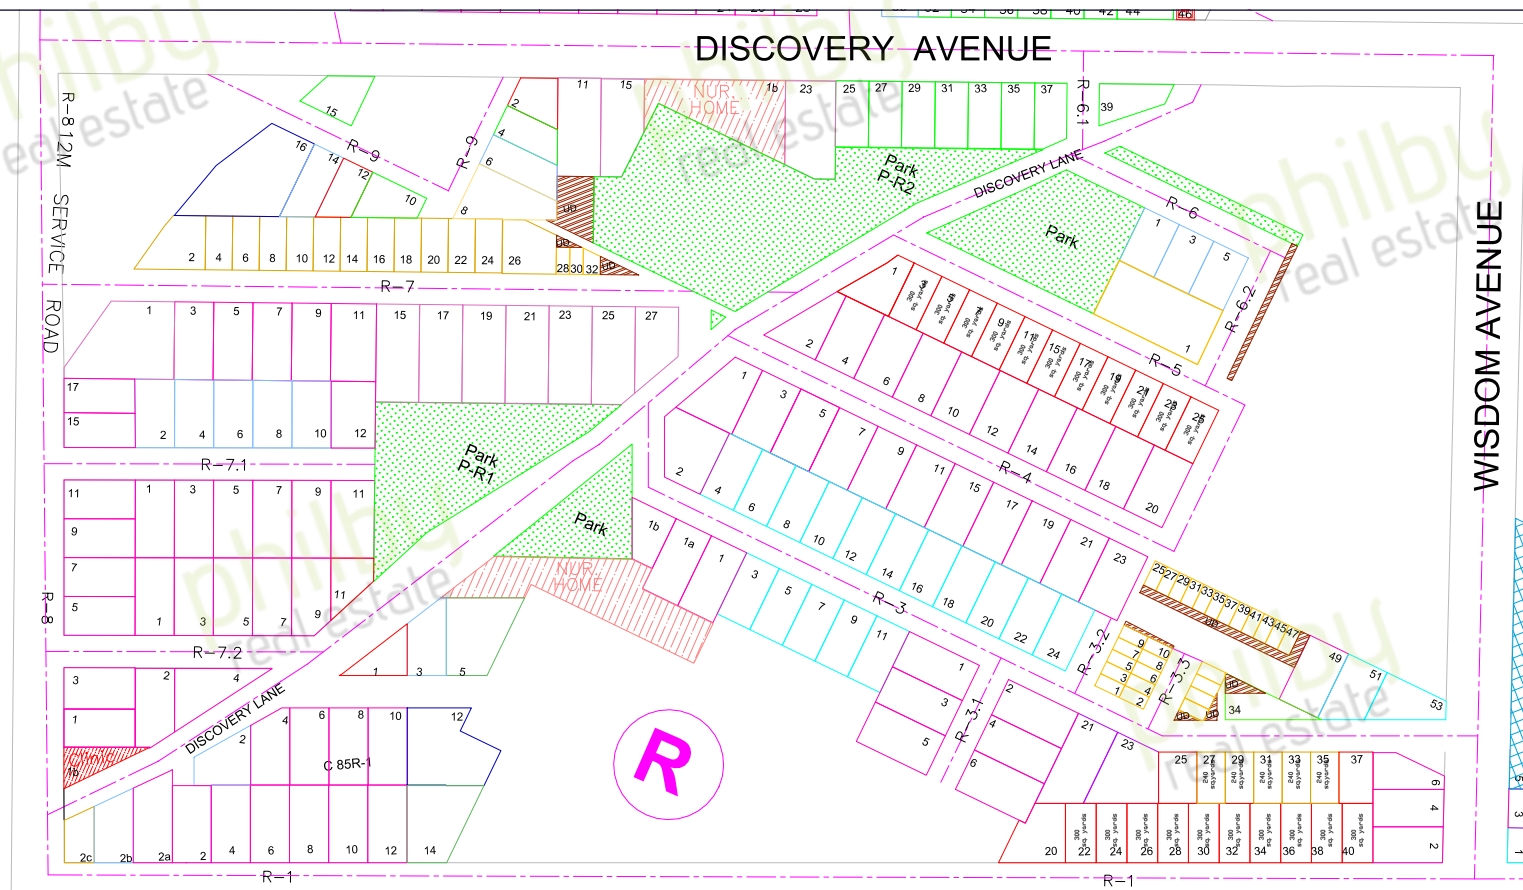

KEY PLAN
SEC-85

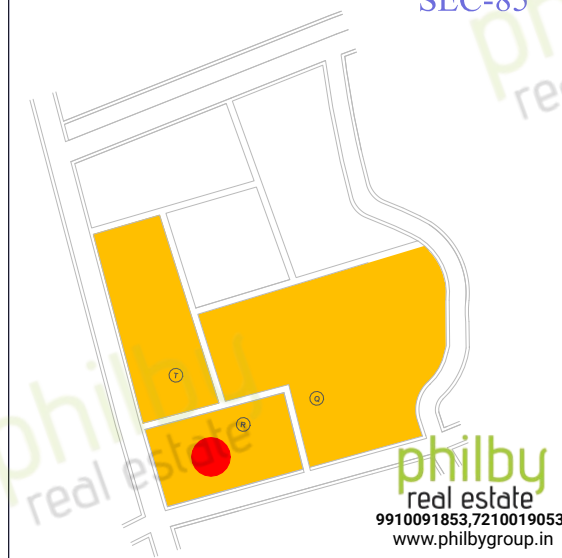

PROJECT :

VATIKA INDIA NEXT

LAYOUT PLAN
SECTOR-85, POCKET-R



NOTE :

PROPOSED LAYOUT PLAN SUBJECTED TO CHANGES IN
ACCORDANCE WITH ANY ADDITION / DELETION OF
LAND OR FOR ANY CHANGES WITH RESPECT TO LAND.