


LEGEND:

- BOOTHS
- ATM
- BEAUTY PARLOR
- ENTRY/EXITS
- AMENITIES

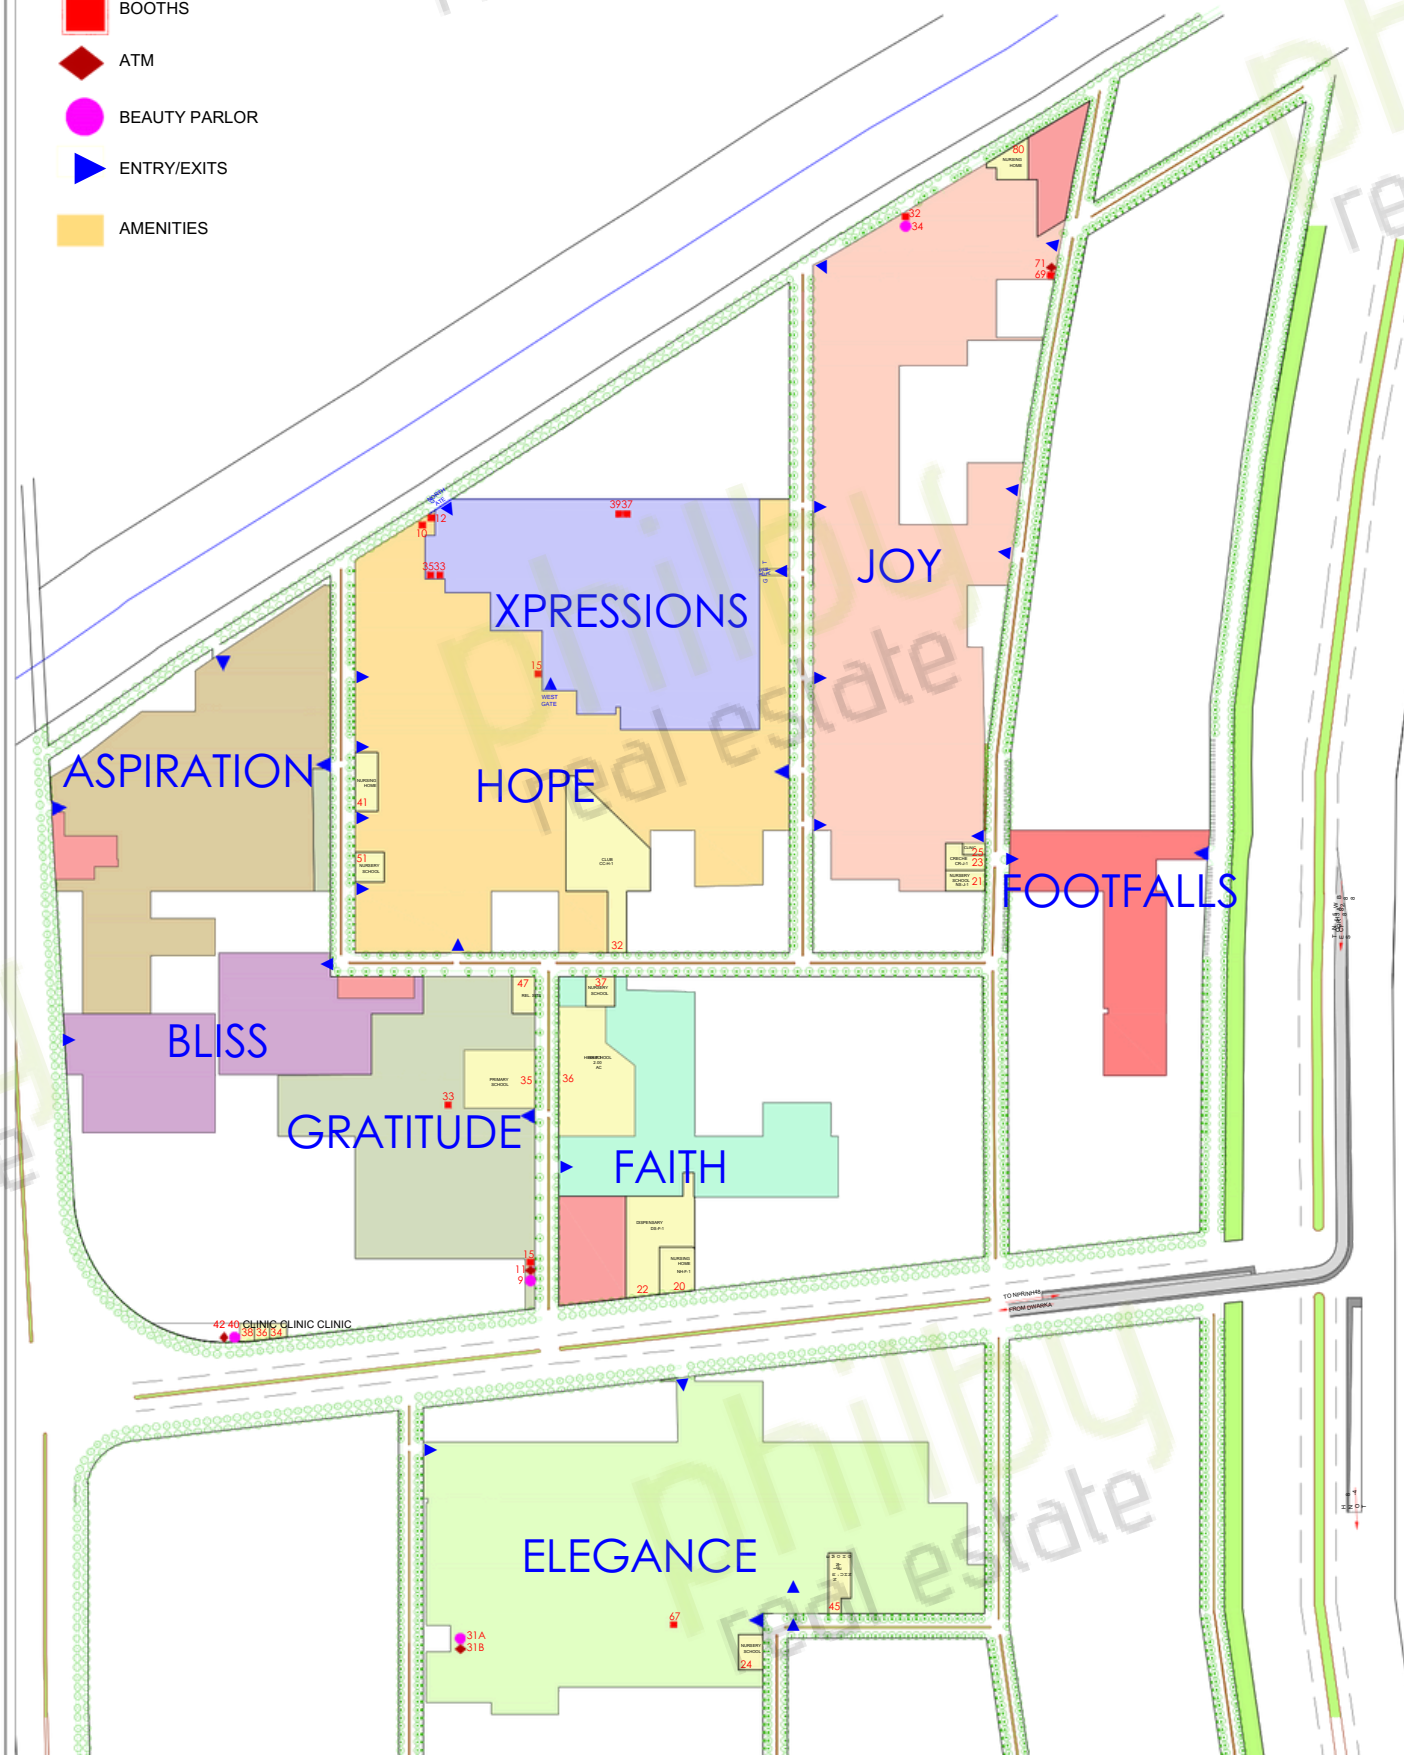

VATIKA GROUP

PROJECT:
VATIKA INXT 2
GURGAON

Drawing Title : MASTER PLAN -146G
KEY PLAN- AMENITIES

Notes
1. DO NOT SCALE THE DRAWING.
2. ALL DIMENSIONS ARE IN METERS.
3. ALL DIMENSIONS TO BE CHECKED ON SITE
BEFORE ANY CONSTRUCTION OR MANUFACTURE.



R7		
R6		
R5		
R4		
R3		
R2		
R1		
R.No.	Description	Date

Scale	Date	Revision
1:2500	18.05.2022	R-Alpha.3
Drawn	Checked	Approved
MA	GM	AM
Drawing no.		
VL.INXT2.TWN005-MP-001		