


LAYOUT PLAN OF SECTOR - 45

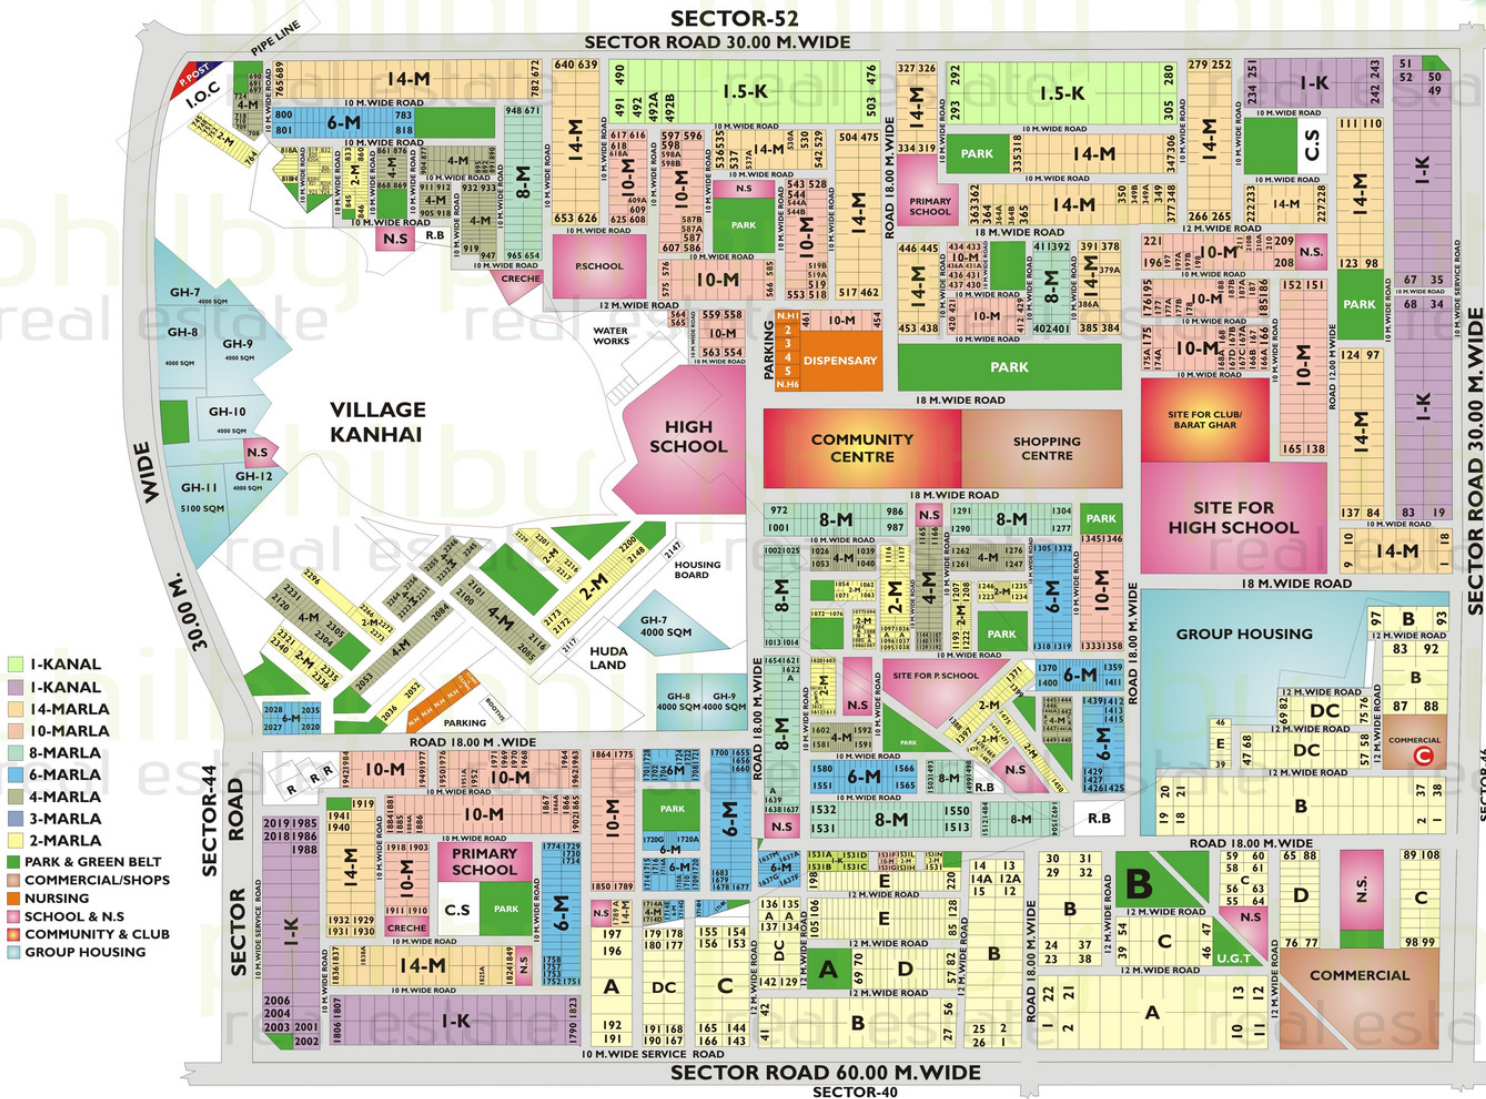

DETAIL OF PLOTS SECTOR-45			
CATEGORY	SIZE IN MTR.	SIZE IN S.YDS	SIZE IN SQMTR.
1-KANAL	15.00X36.0	775.005	
1-KANAL	15.00X28.0	502.32	
14-MARLA	13.00X22.0	342.056	
8-MARLA	10.00X22.0	263.12	
6-MARLA	9.50X18.0	204.516	
4-MARLA	7.50X18.0	161.46	
2-MARLA	5.50X12.0	99.99	

DETAIL OF PLOTS: GREENWOOD CITY			
CATEGORY	SIZE IN MTR.	SIZE IN S.YDS	SIZE IN SQMTR.
A	20.00X42.0	1004.64	840
B	15.00X28.0	502.32	420
C	12.00X25.0	361.01	300
D	11.50X20.0	275.08	230
E	10.00X20.0	239.20	200
F	7.50X20.0	179.40	150
G	4.00X12.50	59.80	59.80